

ecw myrpai -school construction and rehabilitation

CLIENT



PROJECT

TEMPORARY CLASSROOM DRAWINGS

MAY 2026

PROJECT NUMBER:	CW.26.05.15.	REV
PROJECT STATUS:	DESIGN	

GENERAL NOTES FOR STRUCTURAL WORKS

I. GENERAL

1. ALL DRAWINGS SHALL BE READ IN CONJUNCTION WITH THE RELEVANT G.A., M & E SERVICES, ARCHITECTURAL, EQUIPMENT SUPPLIER'S DRAWINGS AND SPECIFICATIONS. ANY DISCREPANCY SHALL BE BROUGHT TO THE NOTICE OF ENGINEER BEFORE COMMENCING WORKS.

1.2 ALL DIMENSIONS ARE IN MILLIMETRES UNLESS NOTED OTHERWISE.

1.3 ALL CONTOURS AND LEVELS ARE IN METERS, UNLESS NOTED OTHERWISE.

1.4 ALL GRID ORDINATES ARE IN METERS.

1.5 ALL LEVELS INDICATED ARE FINISHED FLOOR LEVELS UNLESS NOTED OTHERWISE.

1.6 EL(+/-)0.00 CORRESPONDS TO EXISTING GROUND LEVEL.

1.7 IN THE EVENT THAT ANY OF THE NOTES GIVEN IN THIS DRAWING ARE IN CONFLICT WITH THE REQUIREMENTS OF THE TECHNICAL SPECIFICATION, THE SPECIFICATION SHALL TAKE PRECEDENCE. THE CONFLICTING NOTE SHOULD IN ANY CASE BE BROUGHT TO THE ATTENTION OF THE STRUCTURAL ENGINEER.

1.8 FOR ANY SPECIALIZED CONSTRUCTION METHOD (E.G. SLIP-FORM) OR TEMPORARY WORKS (E.G. CRANE) PROPOSED BY THE CONTRACTOR, A DETAILED METHOD STATEMENT TOGETHER WITH THE SUPPORTING CALCULATIONS AND HEALTH AND SAFETY RISK ASSESSMENT SHALL BE SUBMITTED TO THE ENGINEER FOR APPROVAL PRIOR TO IMPLEMENTATION OF SUCH WORKS.

2. FOUNDATION FORMATION LEVEL

2.1 FOUNDATION FORMATION LEVELS FOR ALL COLUMNS AND STRIP FOOTINGS TO THE APPROVAL OF THE SITE ENGINEER.

3. CONCRETE

3.1 CONCRETE MIX DESIGNS SHALL BE SUBMITTED TO THE SITE ENGINEER FOR APPROVAL PRIOR TO COMMENCEMENT OF ANY CONCRETE WORKS.

3.2 BLINDING AND MASS CONCRETE SHALL BE GRADE C12/15 UNLESS NOTED OTHERWISE.

3.3 CONCRETE GRADE FOR ALL REINFORCED CONCRETE WORKS SHALL BE GRADE C20/25 UNLESS NOTED OTHERWISE.

PROPOSED USE	GRADE	PERMITTED TYPE OF AGGREGATE		MAX. SIZE AGGREGATE	WORKABILITY
REINFORCED CONC. (INCL. GROUND BEARING SLAB)	C 20/25	COURSE	FINE	20 mm	MEDIUM (75)
		EN 12620	EN 12620		
CONCRETE CONTAINING NO EMBEDDED METAL	C 20/25	EN 12620	EN 12620	20 mm	MEDIUM (75)
BLINDING CONCRETE	C 12/15	EN 12620	EN 12620	20 mm	MEDIUM (75)

4. REINFORCEMENT

4.1 ALL HIGH TENSILE (T) AND MILD STEEL (R) BARS TO BE IN ACCORDANCE WITH B.S. 4449 AND MESH FABRIC TO BE MADE FROM COLD WORKED STEEL BARS IN ACCORDANCE WITH B.S. 4483.

4.2 UNLESS OTHERWISE STATED ON THE DRAWINGS MINIMUM CLEAR CONCRETE COVER TO MAIN REINFORCEMENT (I.E EXCLUDES LINKS) TO BE 25MM: MAXIMUM TOLERANCE ON CONCRETE COVER TO BE +/- 5MM.

4.3 MINIMUM LAPS TO ALL BARS TO BE 50 X DIAMETER OF SMALLER BAR UNLESS OTHERWISE STATED.

4.4 WHEN REINFORCING STEEL IS NOTED AS CONTINUOUS IN BEAMS, SLABS AND/OR WALLS, OR WHEN ONLY A TYPICAL SECTION IS GIVEN, LAPS SHOULD ONLY BE USED WHEN THEY ARE UNAVOIDABLE DUE TO STOCK LENGTHS. IN THIS CASE ALL LAPS SHALL BE STAGGERED A MINIMUM OF 1200MM. THE TOP BAR SPLICES SHOULD BE LOCATED 'WITHIN THE MIDDLE HALF OF THE SPAN', AND THE BOTTOM BAR SPLICES SHOULD BE LOCATED AT 'SUPPORTS OR BETWEEN SUPPORTS & 1/3 SPAN POINT' UNLESS NOTED OTHERWISE ON THE DRAWINGS.

5. FINISHES

5.1 FINISHES TO STRUCTURAL ELEMENTS SHALL BE IN ACCORDANCE WITH ARCHITECTURAL DRAWINGS AND SPECIFICATIONS

5.2 ALL STRUCTURAL STEELWORK DELIVERED TO SITE SHALL BE PRIMED AND PAINTED IN ACCORDANCE WITH THE TECHNICAL SPECIFICATIONS, AND TO COLOUR SCHEMES APPROVED BY THE ARCHITECT.



5.3 UNLESS SPECIFIED OTHERWISE, FINISHES FOR CONCRETE SLABS (INCLUDING ROOF SLABS), TERRACES, CANOPY AND GUTTERS EXPOSED TO RAIN SHALL BE EXECUTED AS FOLLOWS AS A MINIMUM: - MINIMUM 12MM THICK CEMENT SCREED LAID TO FALLS. - WATERPROOFED WITH VANDEX WATER PROOFING AGENT OR SIMILAR APPROVED WHICH SHALL BE APPLIED IN ACCORDANCE WITH MANUFACTURER'S INSTRUCTIONS. THE CONTRACTOR SHALL PROVIDE A WARRANTY OF MINIMUM 10 YEARS AGAINST LEAKAGE FOR WATERPROOFING SO APPLIED.


6. FINISHES

6.1 CONTRACTION JOINTS SHALL HAVE 10MM WIDE X 20MM DEEP GROOVES FILLED WITH MASTIC SEALANT AND WITH M12X400MM LONG DOWELS ACROSS THE JOINT AT 300 C/C, WITH ONE END DEBONDED.

6.2 WALL FINISHES TO BE PLASTER AND PAINT

<table><tr><th>No.</th><th>Description</th><th>Date</th></tr><tr><td> </td><td> </td><td> </td></tr><tr><td> </td><td> </td><td> </td></tr><tr><td> </td><td> </td><td> </td></tr><tr><td> </td><td> </td><td> </td></tr><tr><td> </td><td> </td><td> </td></tr><tr><td> </td><td> </td><td> </td></tr><tr><td> </td><td> </td><td> </td></tr><tr><td> </td><td> </td><td> </td></tr><tr><td> </td><td> </td><td> </td></tr></table>			No.	Description	Date																												<table><tr><th colspan="2">NOTES</th></tr><tr><td colspan="2">1. All dimensions to be checked on site and any discrepancy to be reported to the Engineer. 2. All dimensions are in millimetres unless specified otherwise. 3. All levels are indicated in m unless specified otherwise. 4. All structural concrete to be Class C25 unless stated otherwise. 5. Minimum cover to all reinforcement to be: 25mm 6. Design done as per the British Standard Codes 7. All reinforcement steel to be in accordance with BS 4449 and fabric mesh to be made from cold worked steel bars in accordance with BS 4483. 8. Minimum laps to all bars to be 50 time the diameter unless stated otherwise. 9. Only figured dimensions to be read, no scaling is allowed on this drawing. 10. Nominal aggregate size to be 25mm. 11. Design Ground bearing capacity for foundations to be determined before construction commences. Foundations to be checked and adjusted based on the findings.</td></tr></table>			NOTES		1. All dimensions to be checked on site and any discrepancy to be reported to the Engineer. 2. All dimensions are in millimetres unless specified otherwise. 3. All levels are indicated in m unless specified otherwise. 4. All structural concrete to be Class C25 unless stated otherwise. 5. Minimum cover to all reinforcement to be: 25mm 6. Design done as per the British Standard Codes 7. All reinforcement steel to be in accordance with BS 4449 and fabric mesh to be made from cold worked steel bars in accordance with BS 4483. 8. Minimum laps to all bars to be 50 time the diameter unless stated otherwise. 9. Only figured dimensions to be read, no scaling is allowed on this drawing. 10. Nominal aggregate size to be 25mm. 11. Design Ground bearing capacity for foundations to be determined before construction commences. Foundations to be checked and adjusted based on the findings.		<table><tr><th colspan="2">CLIENT</th></tr><tr><td colspan="2"></td></tr></table>			CLIENT				<table><tr><th colspan="2">CONSULTANTS</th></tr><tr><td colspan="2">YUSUF MOHAMED</td></tr></table>			CONSULTANTS		YUSUF MOHAMED		<table><tr><th colspan="4">DRAWING TITLE:</th></tr><tr><td colspan="4">GENERAL NOTES</td></tr><tr><td colspan="4">DRAWING No. S-001</td></tr></table>			DRAWING TITLE:				GENERAL NOTES				DRAWING No. S-001				<table><tr><td colspan="4">Project number: CW.26.05.15</td></tr><tr><td colspan="4">Date: May 2026</td></tr><tr><td colspan="4">Drawn by: YUSUF MOHAMED</td></tr><tr><td colspan="4">Checked by:</td></tr><tr><td colspan="4">Approved By</td></tr><tr><td colspan="4">Scale: AS SHOWN</td></tr></table>			Project number: CW.26.05.15				Date: May 2026				Drawn by: YUSUF MOHAMED				Checked by:				Approved By				Scale: AS SHOWN			
No.	Description	Date	
NOTES	
1. All dimensions to be checked on site and any discrepancy to be reported to the Engineer. 2. All dimensions are in millimetres unless specified otherwise. 3. All levels are indicated in m unless specified otherwise. 4. All structural concrete to be Class C25 unless stated otherwise. 5. Minimum cover to all reinforcement to be: 25mm 6. Design done as per the British Standard Codes 7. All reinforcement steel to be in accordance with BS 4449 and fabric mesh to be made from cold worked steel bars in accordance with BS 4483. 8. Minimum laps to all bars to be 50 time the diameter unless stated otherwise. 9. Only figured dimensions to be read, no scaling is allowed on this drawing. 10. Nominal aggregate size to be 25mm. 11. Design Ground bearing capacity for foundations to be determined before construction commences. Foundations to be checked and adjusted based on the findings.	
CLIENT	
	
CONSULTANTS	
YUSUF MOHAMED	
DRAWING TITLE:	
GENERAL NOTES	
DRAWING No. S-001	
Project number: CW.26.05.15	
Date: May 2026	
Drawn by: YUSUF MOHAMED	
Checked by:	
Approved By	
Scale: AS SHOWN	

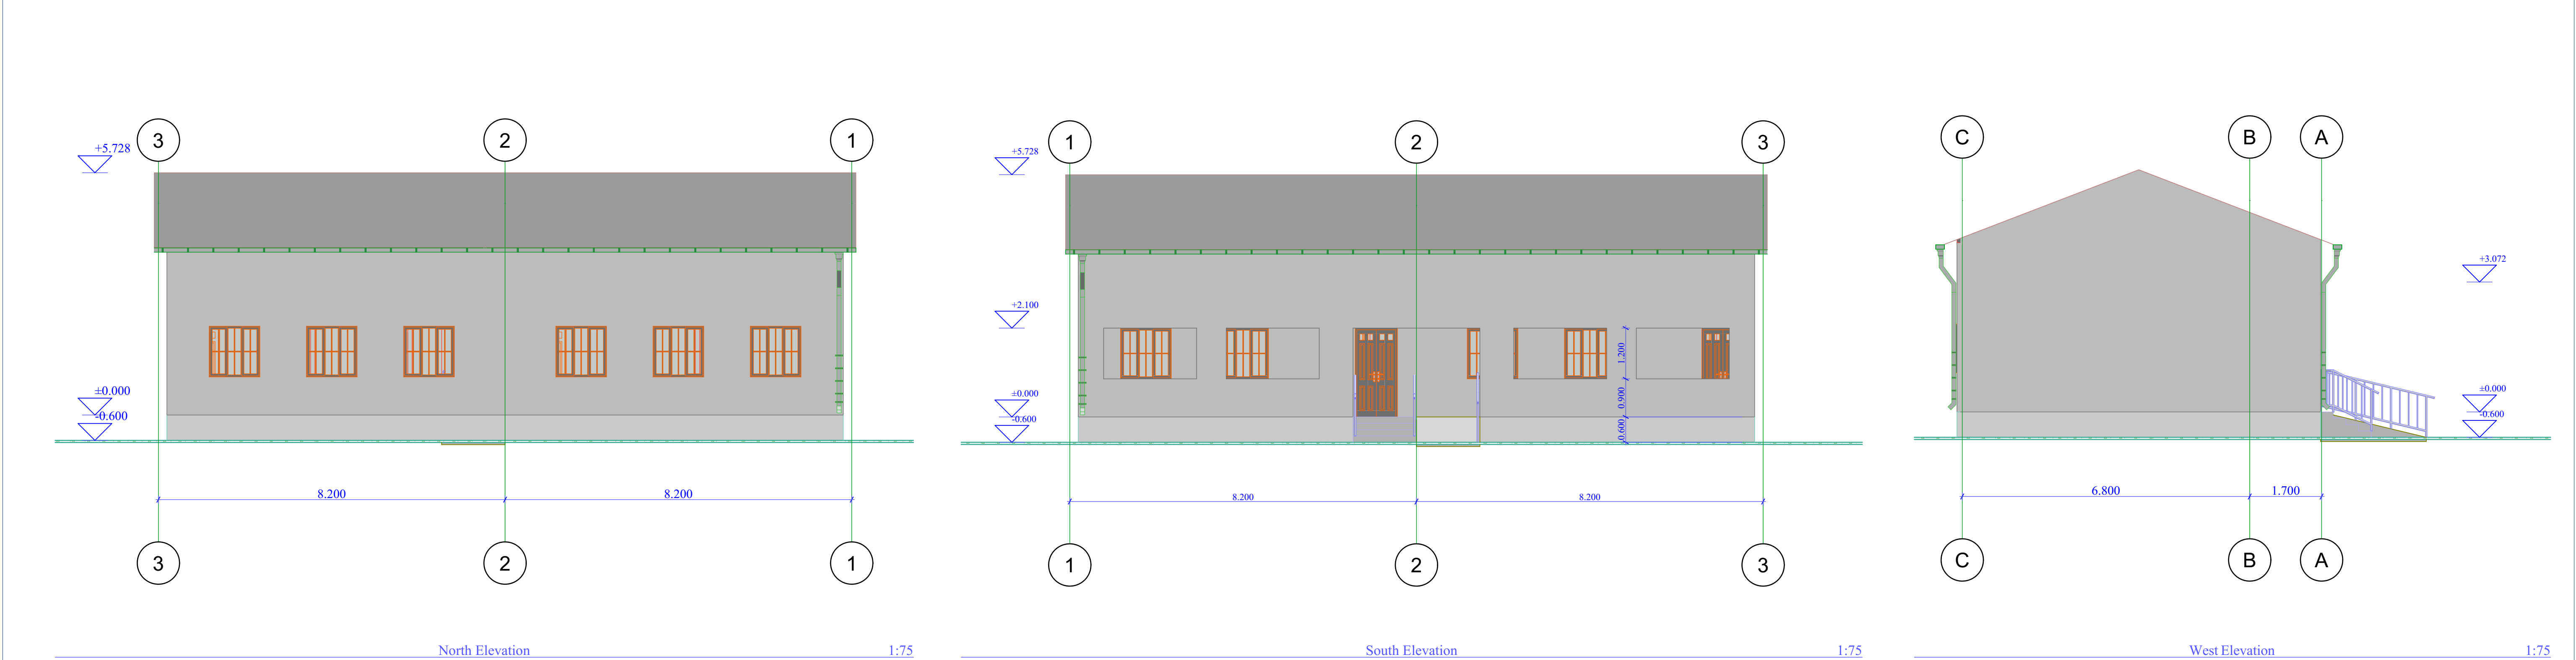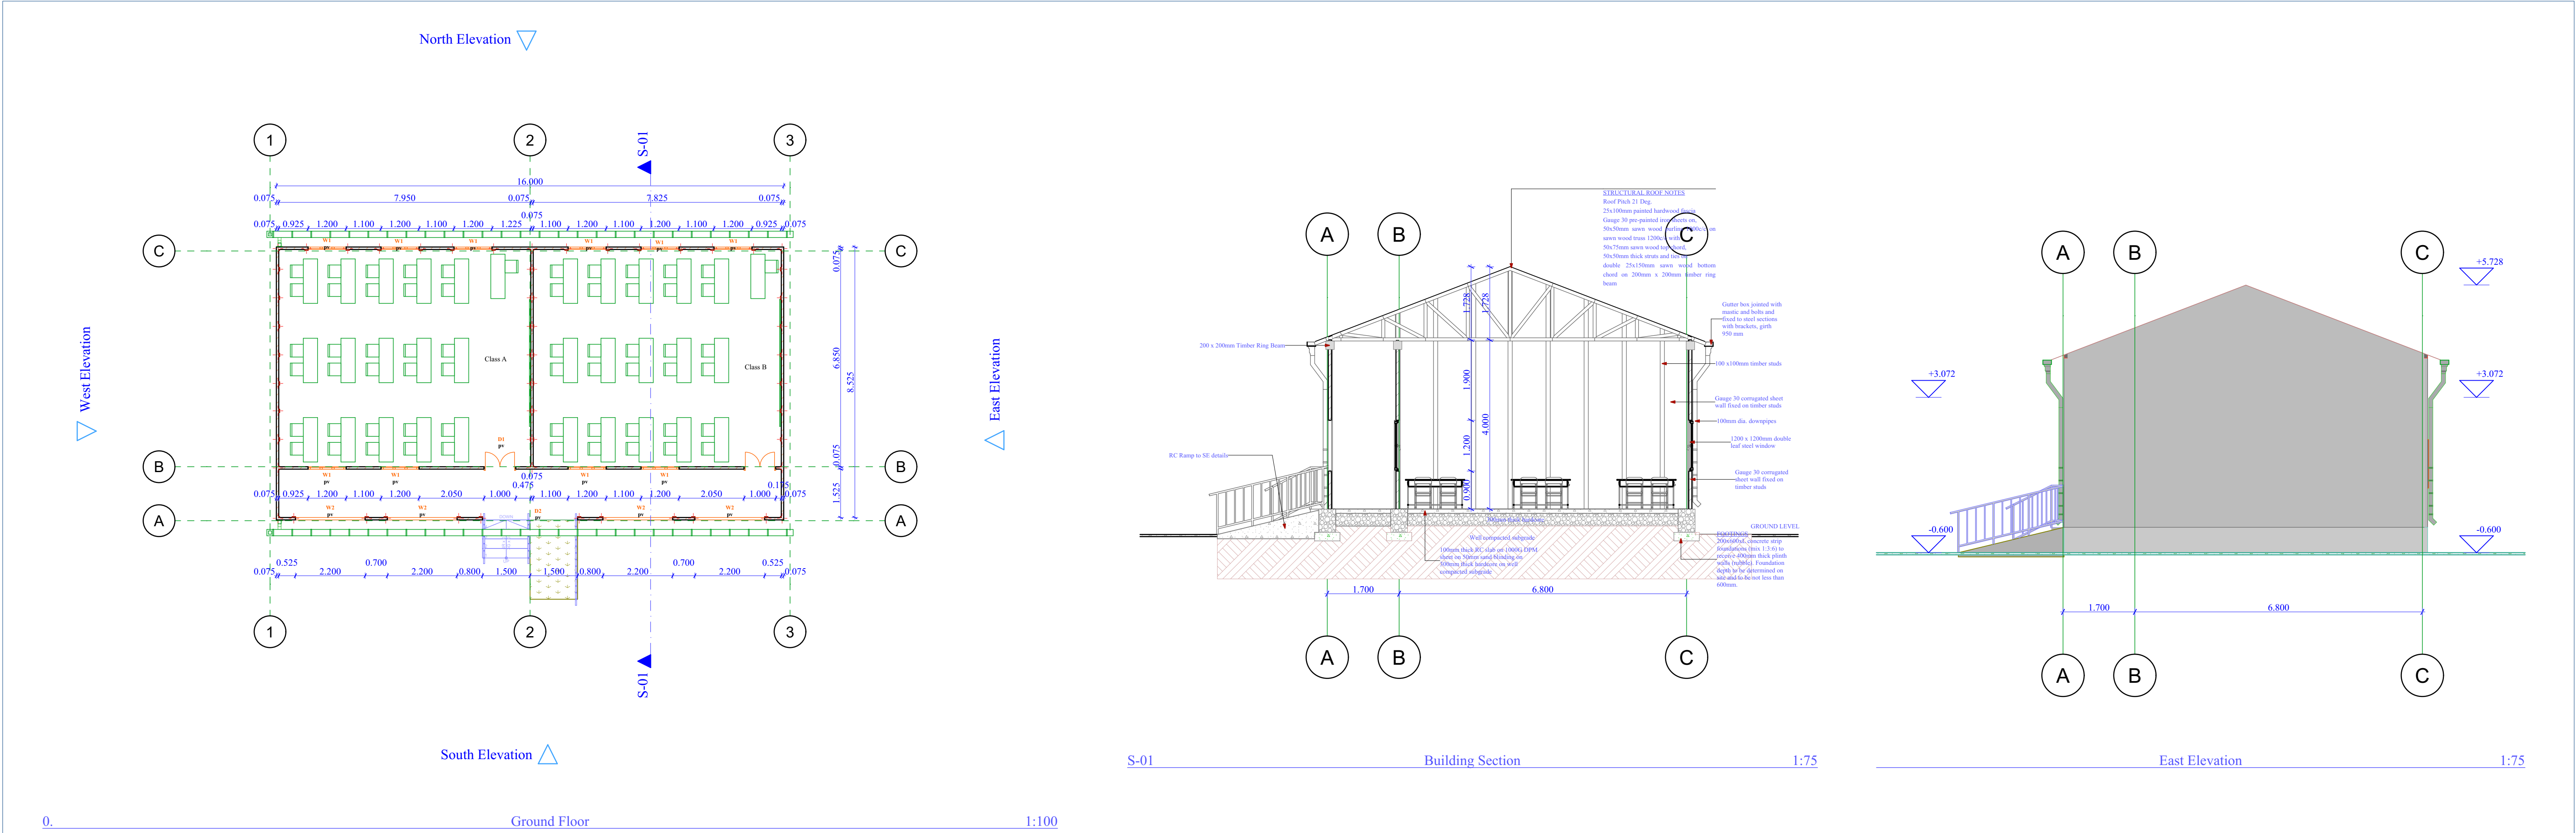

<table><tr><th>No.</th><th>Description</th><th>Date</th></tr><tr><td> </td><td> </td><td> </td></tr><tr><td> </td><td> </td><td> </td></tr><tr><td> </td><td> </td><td> </td></tr><tr><td> </td><td> </td><td> </td></tr><tr><td> </td><td> </td><td> </td></tr><tr><td> </td><td> </td><td> </td></tr><tr><td> </td><td> </td><td> </td></tr><tr><td> </td><td> </td><td> </td></tr><tr><td> </td><td> </td><td> </td></tr><tr><td> </td><td> </td><td> </td></tr><tr><td> </td><td> </td><td> </td></tr></table>			No.	Description	Date																																		<div>NOTES</div> <div>1. All dimensions are in metres unless stated otherwise. 2. All works to be carried out in accordance with Local and International Regulations and Standards. 3. Concrete shall be of C25. 4. Contractor to check all dimensions on site prior to fabrication. 5. Do not scale from drawing. All dimensions are in m unless otherwise specified. 6. All dimensions are structural opening dimensions unless otherwise specified. 7. This drawing is to be read in conjunction with all other relevant drawings, bills of quantities and specifications. 8. Any discrepancies are to be pointed out to Contract Administrator. 9. Contractor to ensure standard of workmanship is as described in specifications. 10. Contractor to provide samples of all finishing materials for approval.</div>			<div>CLIENT</div> <div>CONCERN WORLDWIDE SOMALIA PROGRAMME</div> <div></div>			<div>CONSULTANTS</div> <div>YUSUF MOHAMED</div>			<div>DRAWING TITLE:</div> <div>TEMPORARY CLASSROOMS PLANS, SECTIONS AND ELEVATIONS</div> <div>Drawing Number: A05</div>			<table><tr><th colspan="4">SCHEDULES</th></tr><tr><th colspan="4">DOOR SCHEDULE</th></tr><tr><th>ITEM</th><th>SIZE</th><th>DESCRIPTION</th><th>QUANTITY</th></tr><tr><td>D1</td><td>1000mm x 2100mm</td><td>Double Leaf Steel Door</td><td>2</td></tr><tr><th colspan="4">WINDOW SCHEDULE</th></tr><tr><th>ITEM</th><th>SIZE</th><th>DESCRIPTION</th><th>QUANTITY</th></tr><tr><td>W1</td><td>1200mm x 1200mm</td><td>Steel Casement Window</td><td>10</td></tr><tr><td>W2</td><td>2200mm x 1200mm</td><td>Window Opening</td><td>4</td></tr><tr><td>W3</td><td>1000mm x 1200mm</td><td>Window Opening</td><td>2</td></tr></table>				SCHEDULES				DOOR SCHEDULE				ITEM	SIZE	DESCRIPTION	QUANTITY	D1	1000mm x 2100mm	Double Leaf Steel Door	2	WINDOW SCHEDULE				ITEM	SIZE	DESCRIPTION	QUANTITY	W1	1200mm x 1200mm	Steel Casement Window	10	W2	2200mm x 1200mm	Window Opening	4	W3	1000mm x 1200mm	Window Opening	2	Project Number: CW.26.05.15		
No.	Description	Date	
SCHEDULES	
DOOR SCHEDULE	
ITEM	SIZE	DESCRIPTION	QUANTITY	
D1	1000mm x 2100mm	Double Leaf Steel Door	2	
WINDOW SCHEDULE	
ITEM	SIZE	DESCRIPTION	QUANTITY	
W1	1200mm x 1200mm	Steel Casement Window	10	
W2	2200mm x 1200mm	Window Opening	4	
W3	1000mm x 1200mm	Window Opening	2	
Date: May 2026	
Drawn by:YUSUF MOHAMED	
Checked by:	
Approved by:	
Drawing Scale: 1:100, 1:75, 1:4.71	



Front View 3

1:2.22



Side view 1c

1:2.22




Back View 3


1:2.22




Side view 2c

1:2.22


<table><tr><th>No.</th><th>Description</th><th>Date</th></tr><tr><td> </td><td> </td><td> </td></tr><tr><td> </td><td> </td><td> </td></tr><tr><td> </td><td> </td><td> </td></tr><tr><td> </td><td> </td><td> </td></tr><tr><td> </td><td> </td><td> </td></tr><tr><td> </td><td> </td><td> </td></tr><tr><td> </td><td> </td><td> </td></tr><tr><td> </td><td> </td><td> </td></tr><tr><td> </td><td> </td><td> </td></tr><tr><td> </td><td> </td><td> </td></tr><tr><td> </td><td> </td><td> </td></tr></table>			No.	Description	Date																																		NOTES <div>1. All dimensions are in metres unless stated otherwise. 2. All works to be carried out in accordance with Local and International Regulations and Standards. 3. Concrete shall be of C25. 4. Contractor to check all dimensions on site prior to fabrication. 5. Do not scale from drawing. All dimensions are in m unless otherwise specified. 6. All dimensions are structural opening dimensions unless otherwise specified. 7. This drawing is to be read in conjunction with all other relevant drawings, bills of quantities and specifications. 8. Any discrepancies are to be pointed out to Contract Administrator. 9. Contractor to ensure standard of workmanship is as described in specifications. 10. Contractor to provide samples of all finishing materials for approval.</div>		CLIENT <div>CONCERN WORLDWIDE SOMALIA PROGRAMME</div> <div></div>	CONSULTANTS <div>YUSUF MOHAMED</div>	DRAWING TITLE: <div>TEMPORARY CLASSROOMS MODEL</div> <div>Drawing Number: A06</div>	<table><tr><th colspan="4">SCHEDULES</th></tr><tr><th colspan="4">DOOR SCHEDULE</th></tr><tr><th>ITEM</th><th>SIZE</th><th>DESCRIPTION</th><th>QUANTITY</th></tr><tr><td>D1</td><td>1000mm x 2100mm</td><td>Double Leaf Steel Door</td><td>2</td></tr><tr><th colspan="4">WINDOW SCHEDULE</th></tr><tr><th>ITEM</th><th>SIZE</th><th>DESCRIPTION</th><th>QUANTITY</th></tr><tr><td>W1</td><td>1200mm x 1200mm</td><td>Steel Casement Window</td><td>10</td></tr><tr><td>W2</td><td>2200mm x 1200mm</td><td>Window Opening</td><td>4</td></tr><tr><td>W3</td><td>1000mm x 1200mm</td><td>Window Opening</td><td>2</td></tr></table>	SCHEDULES				DOOR SCHEDULE				ITEM	SIZE	DESCRIPTION	QUANTITY	D1	1000mm x 2100mm	Double Leaf Steel Door	2	WINDOW SCHEDULE				ITEM	SIZE	DESCRIPTION	QUANTITY	W1	1200mm x 1200mm	Steel Casement Window	10	W2	2200mm x 1200mm	Window Opening	4	W3	1000mm x 1200mm	Window Opening	2	<div>Project Number: CW.26.05.15</div> <div>Date: May 2026</div> <div>Drawn by:YUSUF MOHAMED</div> <div>Checked by:</div> <div>Approved by:</div> <div>Drawing Scale: 1:2.22, 1:4.71</div>
No.	Description	Date	
SCHEDULES	
DOOR SCHEDULE	
ITEM	SIZE	DESCRIPTION	QUANTITY	
D1	1000mm x 2100mm	Double Leaf Steel Door	2	
WINDOW SCHEDULE	
ITEM	SIZE	DESCRIPTION	QUANTITY	
W1	1200mm x 1200mm	Steel Casement Window	10	
W2	2200mm x 1200mm	Window Opening	4	
W3	1000mm x 1200mm	Window Opening	2	

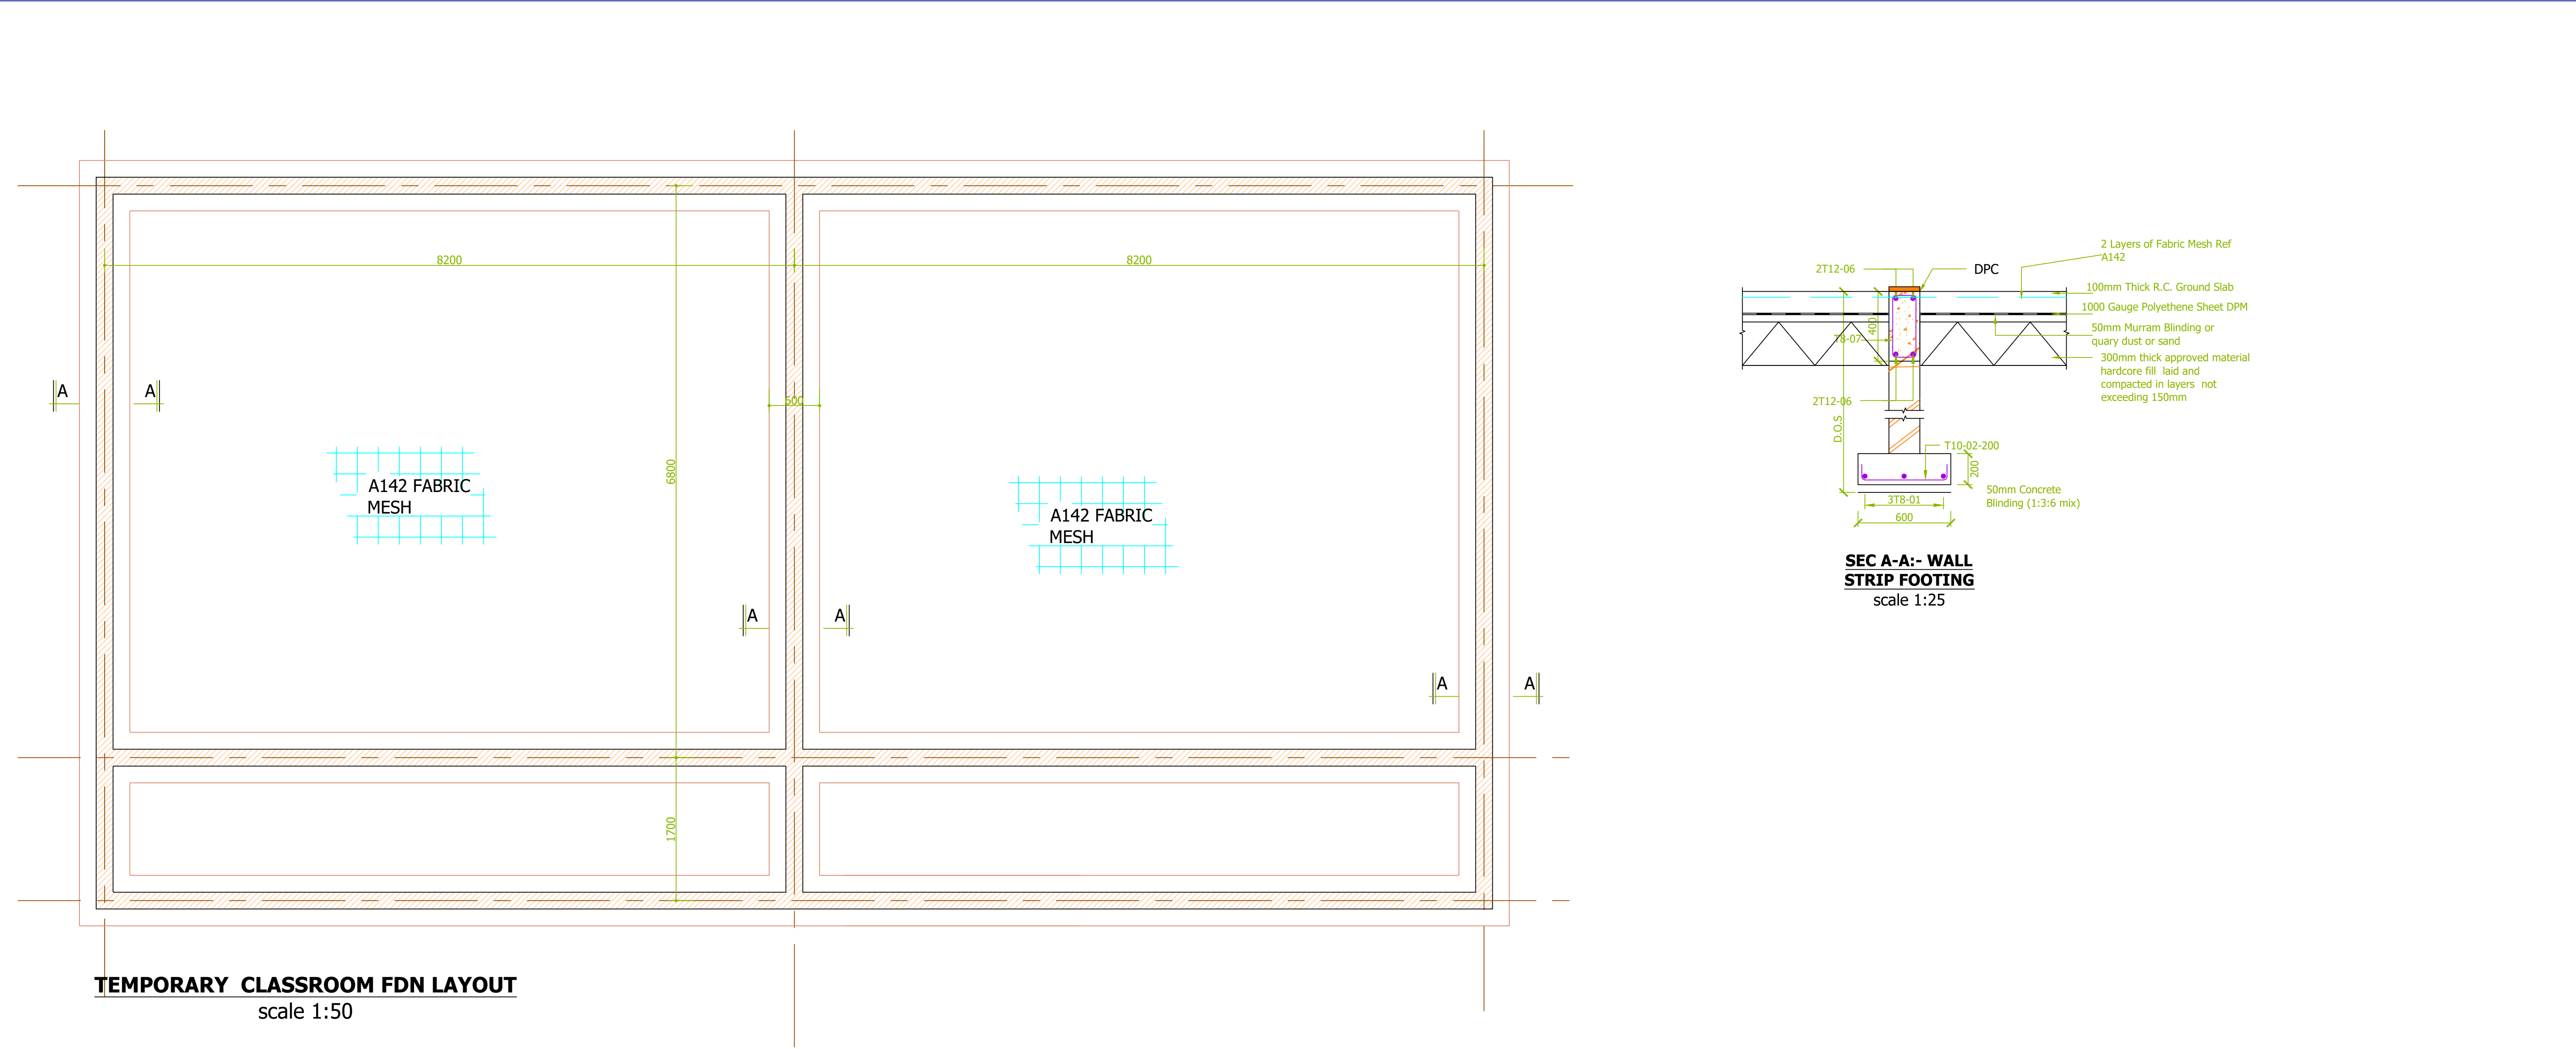


<table><tr><th>No.</th><th>Description</th><th>Date</th></tr><tr><td> </td><td> </td><td> </td></tr><tr><td> </td><td> </td><td> </td></tr><tr><td> </td><td> </td><td> </td></tr><tr><td> </td><td> </td><td> </td></tr><tr><td> </td><td> </td><td> </td></tr><tr><td> </td><td> </td><td> </td></tr><tr><td> </td><td> </td><td> </td></tr></table>			No.	Description	Date																						<div>NOTES</div> <div><div>1. All dimensions to be checked on site and any discrepancy to be reported to the Engineer.</div><div>2. All dimensions are in millimeters unless specified otherwise.</div><div>3. All levels are indicated in m unless specified otherwise.</div><div>4. All structural concrete to be Class 25 unless stated otherwise.</div><div>5. Minimum cover to all reinforcement to be 25mm</div><div>6. Design done as per the British Standard Codes</div><div>7. All reinforcement steel to be in accordance with BS 4449 and fabric mesh to be made from cold worked steel bars in accordance with BS 4483.</div><div>8. Minimum laps to all bars to be 50 times the diameter unless stated otherwise.</div><div>9. Only figured dimensions to be read, no scaling is allowed on this drawing.</div><div>10. Nominal aggregate size to be 25mm</div><div>11. Design Ground bearing capacity for foundations to be determined before construction commences. Foundations to be checked and adjusted based on the findings.</div></div>			<div>CLIENT</div> <div><div>CONCERN</div><div>worldwide</div></div>			<div>CONSULTANTS</div> <div>YUSUF MOHAMED</div>			<div>DRAWING TITLE:</div> <div>TEMPORARY CLASSROOM FOUNDATION DETAILS</div> <div>DRAWING No: S-03</div>			<div>Project number: CW.26.05.15</div> <div>Date: May 2026</div> <div>Drawn by: YUSUF MOHAMED</div> <div>Checked by:</div> <div>Approved by:</div> <div>Scale: AS SHOWN</div>		
No.	Description	Date																																							

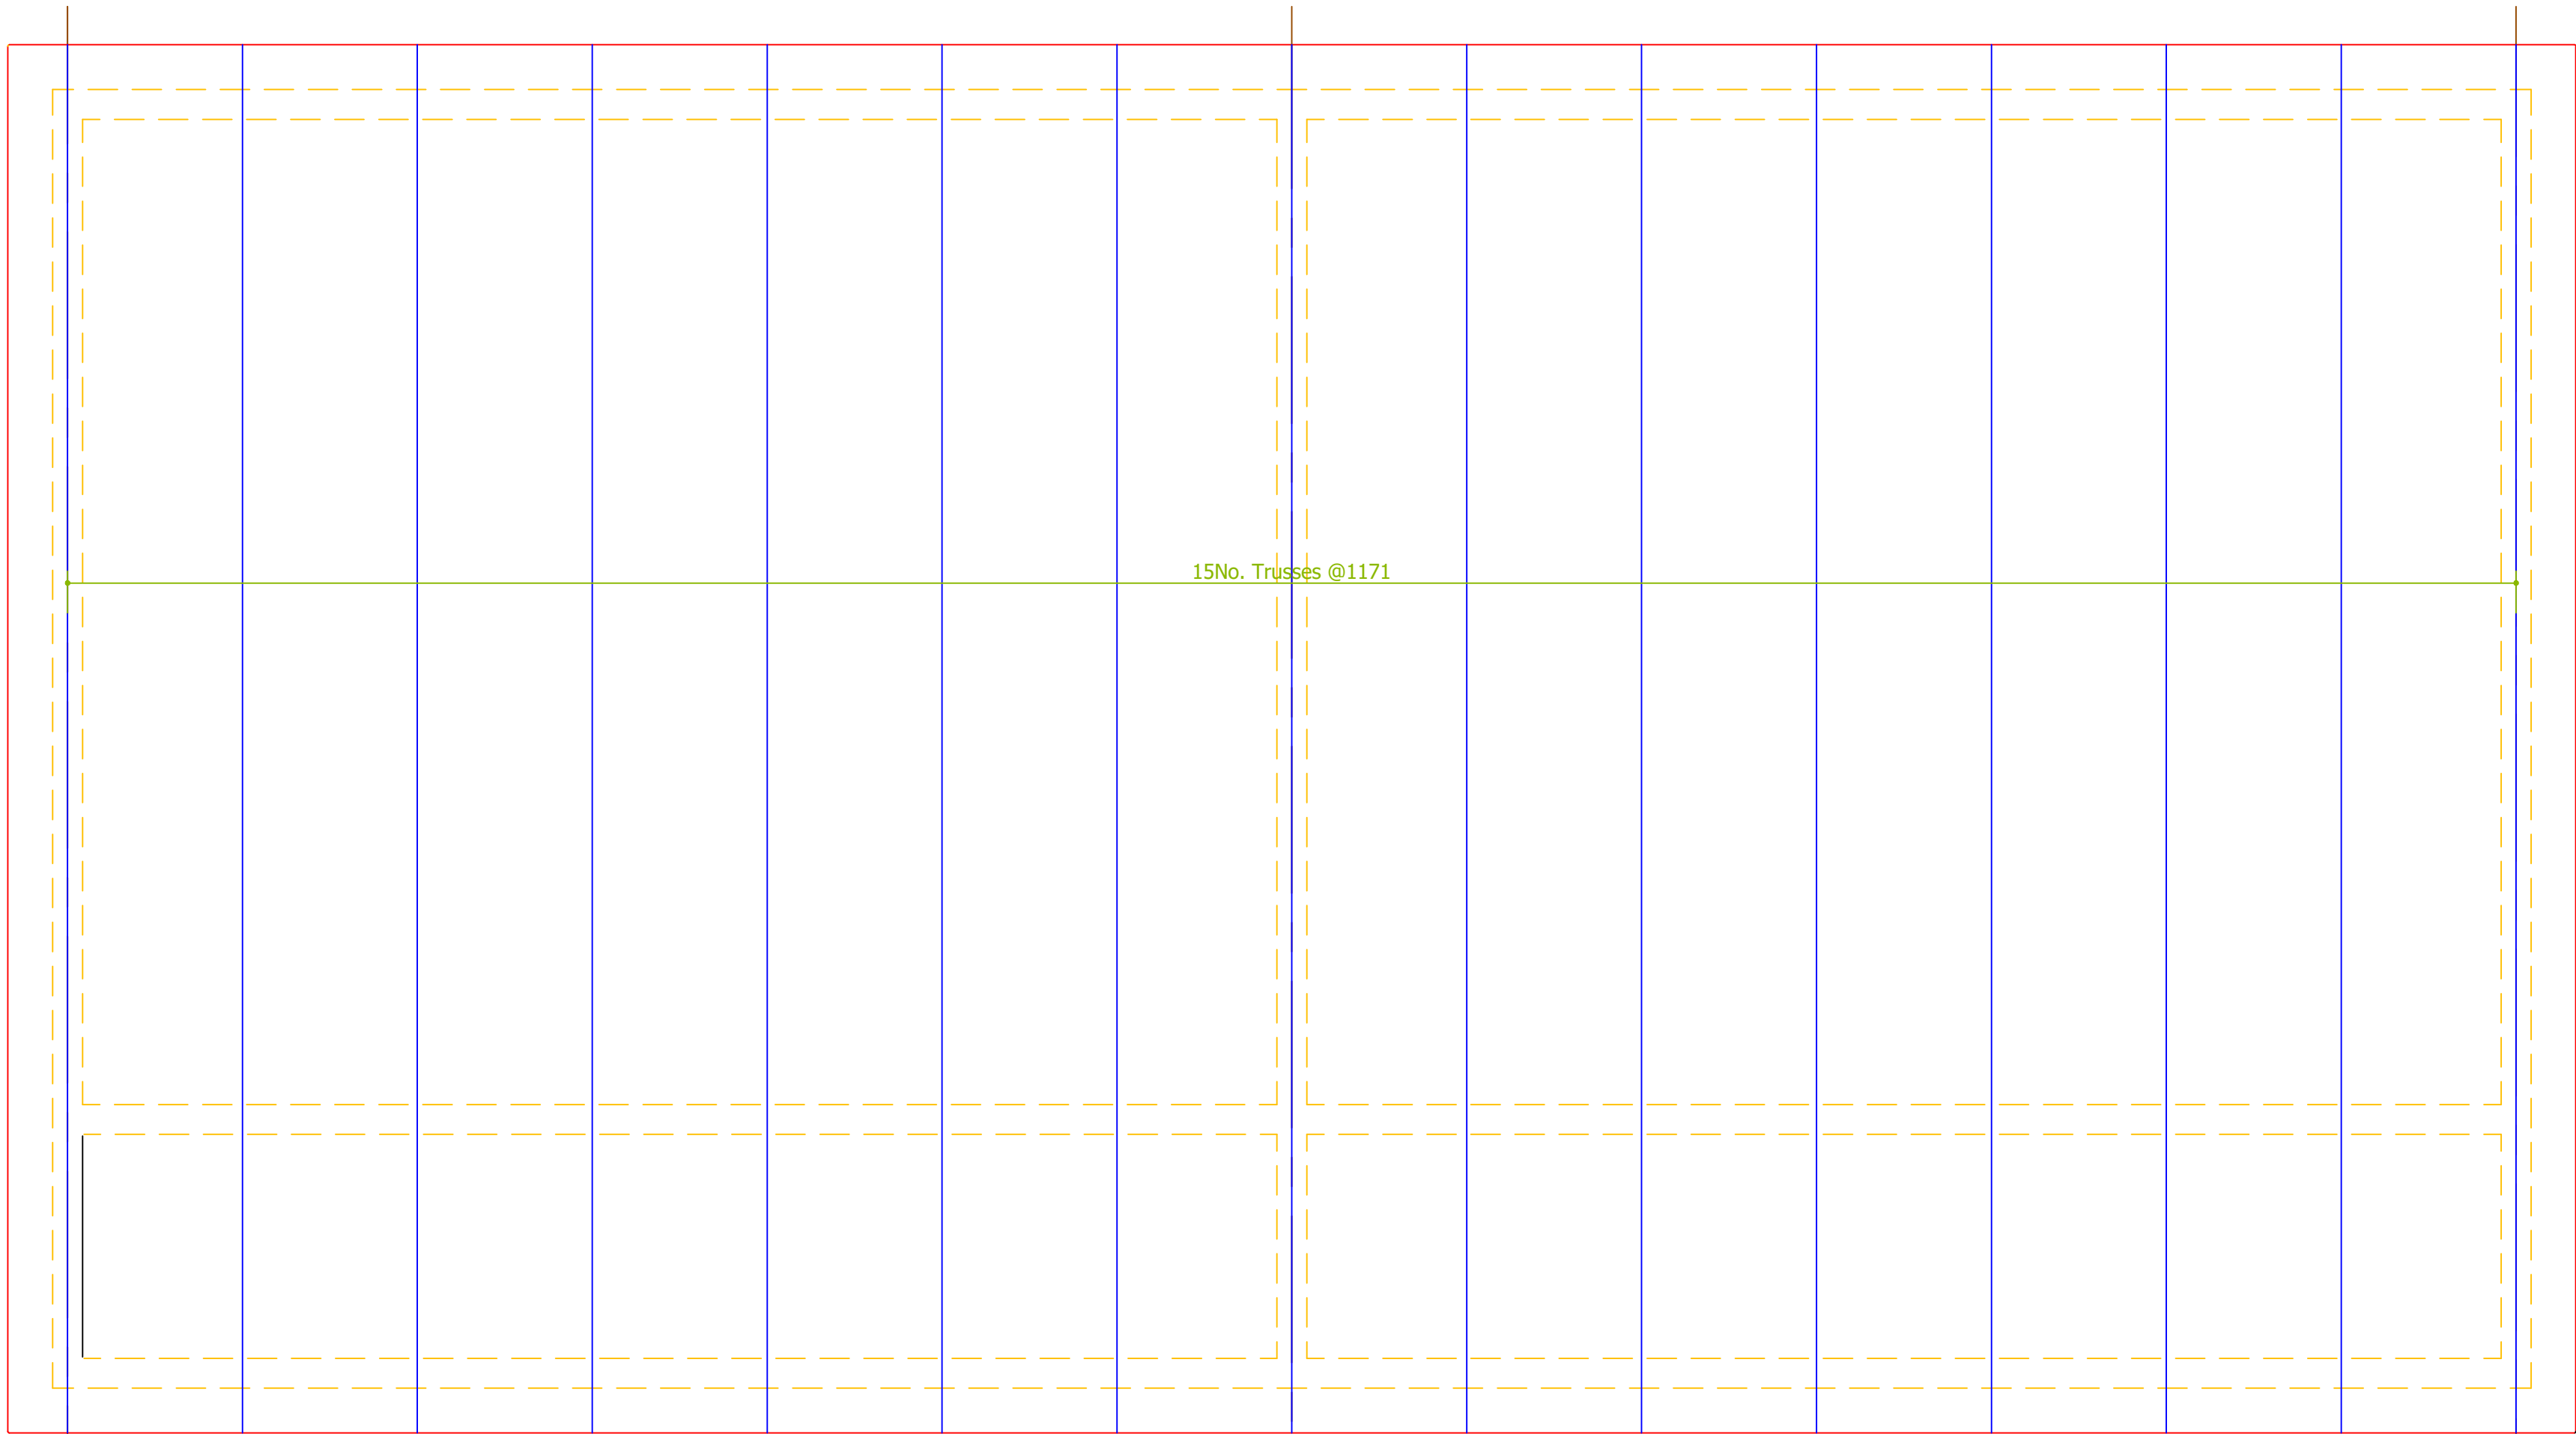

TEMPORARY CLASSROOM TRUSS LAYOUT
scale 1:50

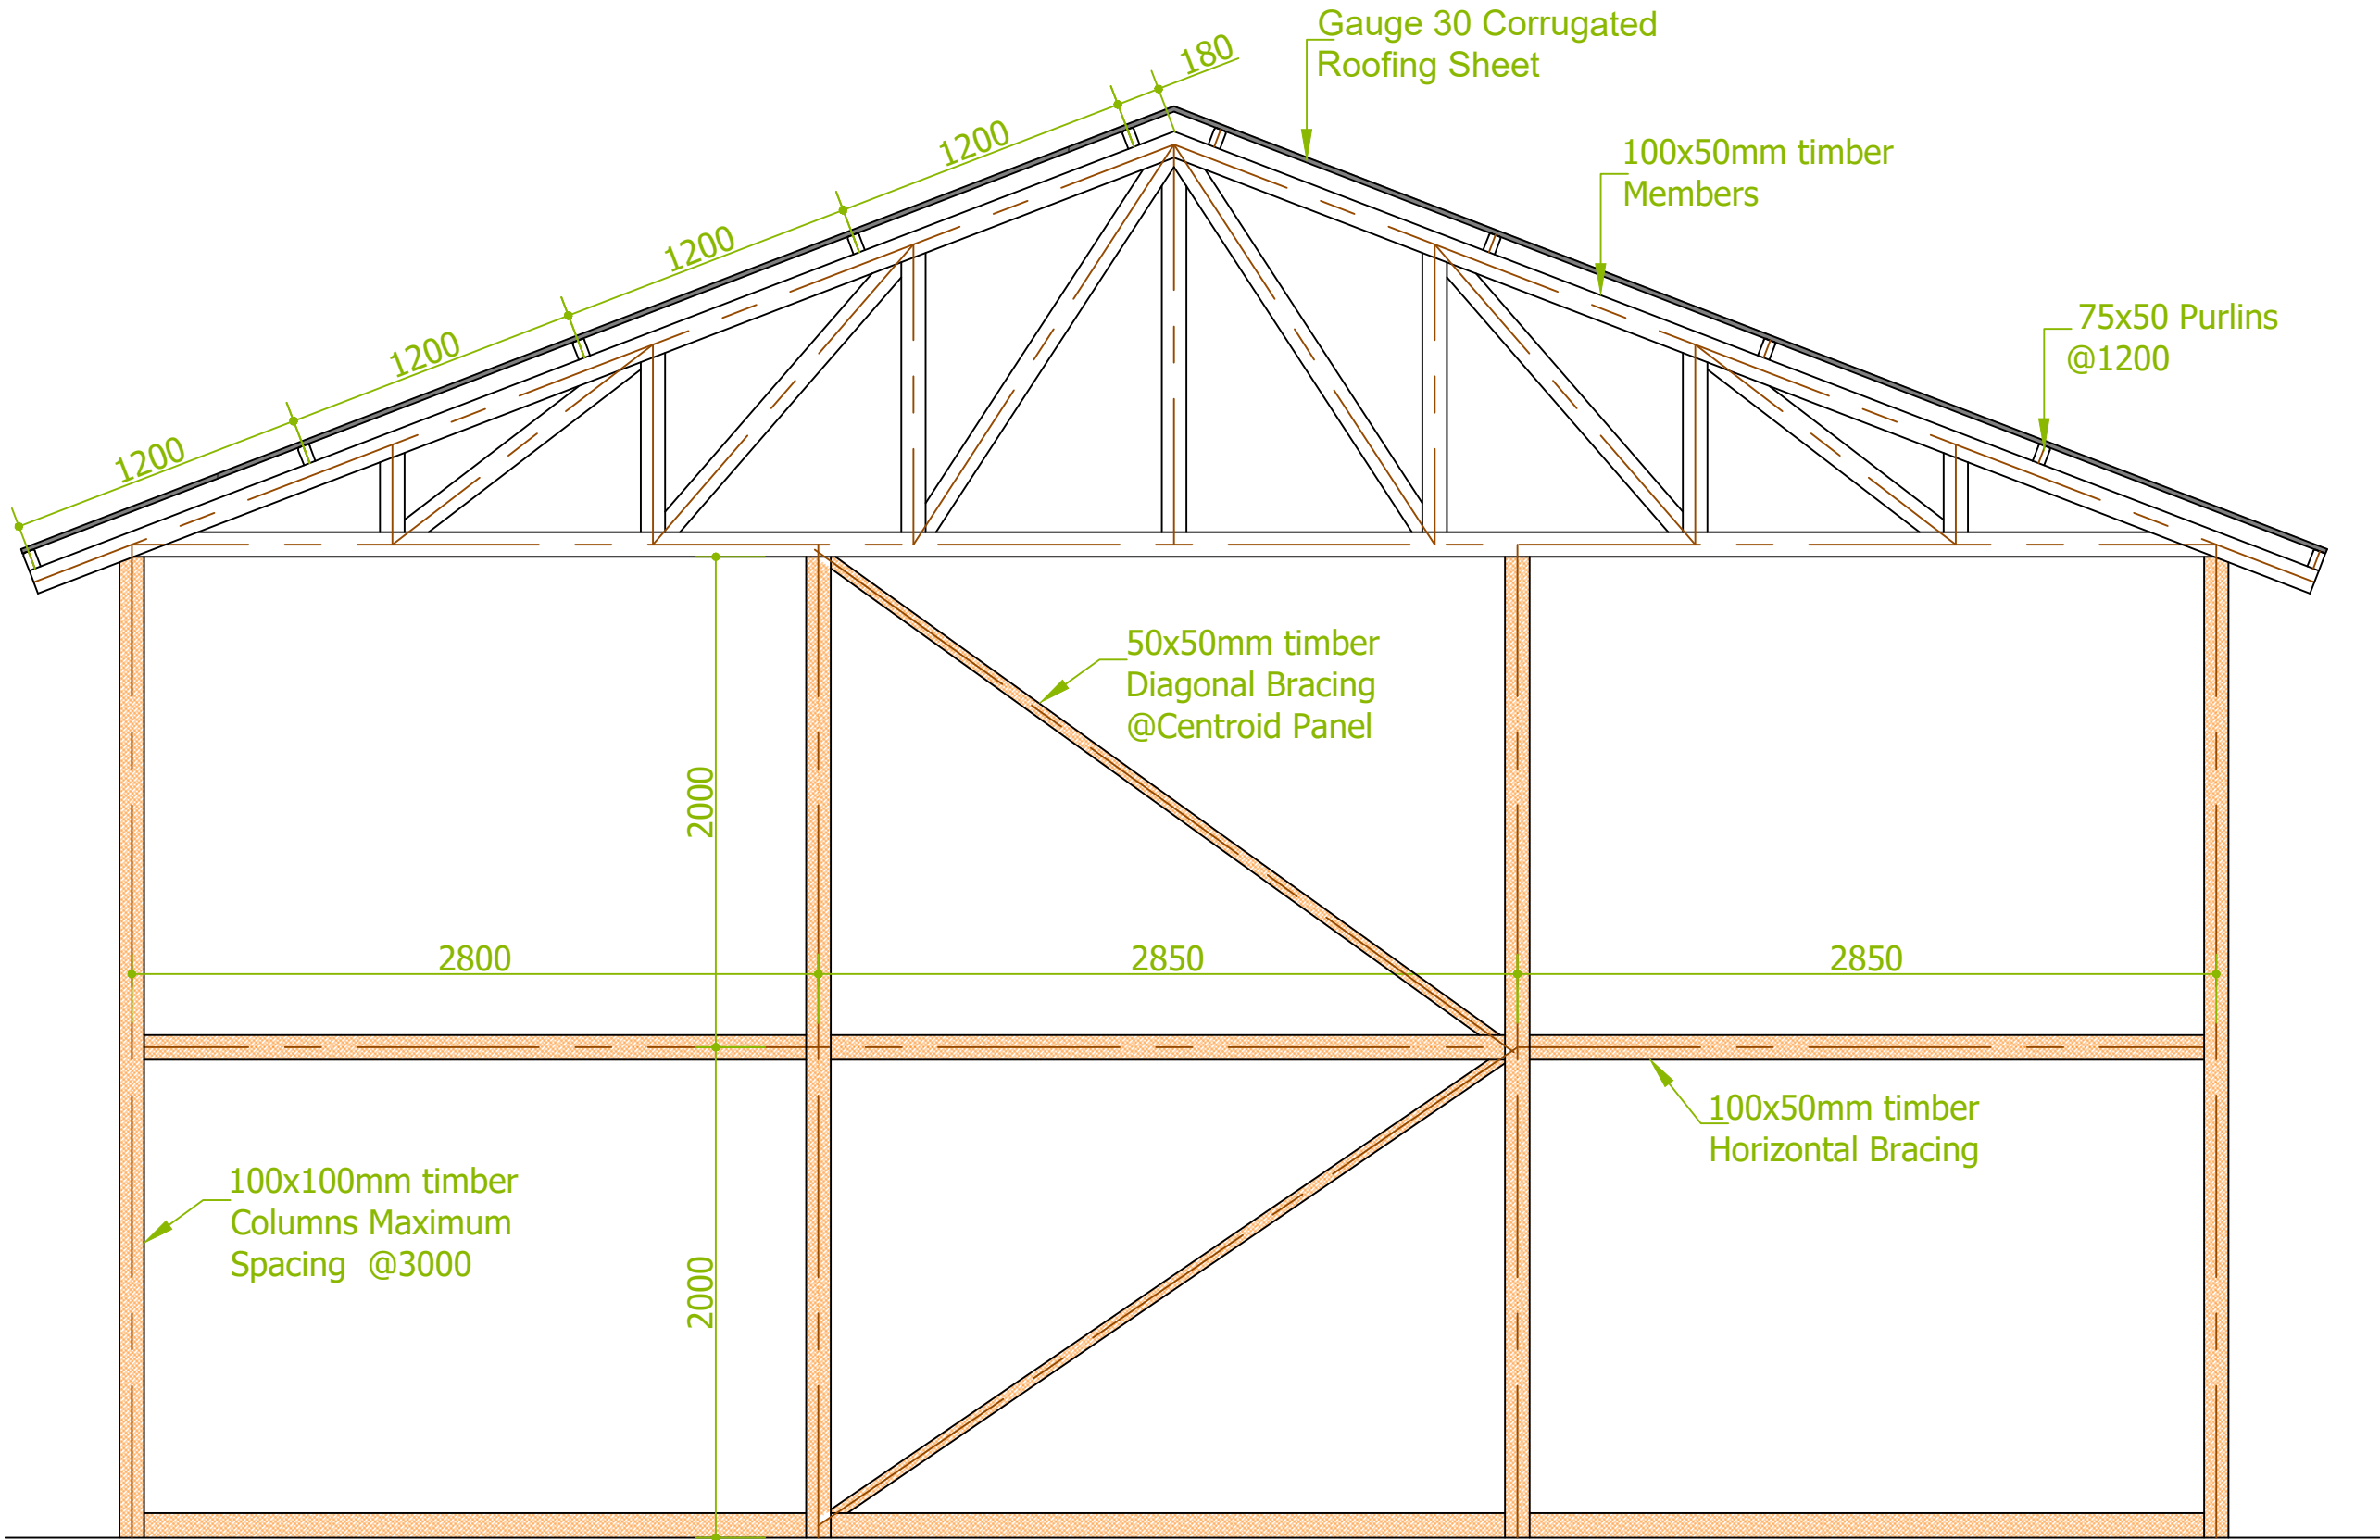

TEMPORARY CLASSROOM SECTION
scale 1:50

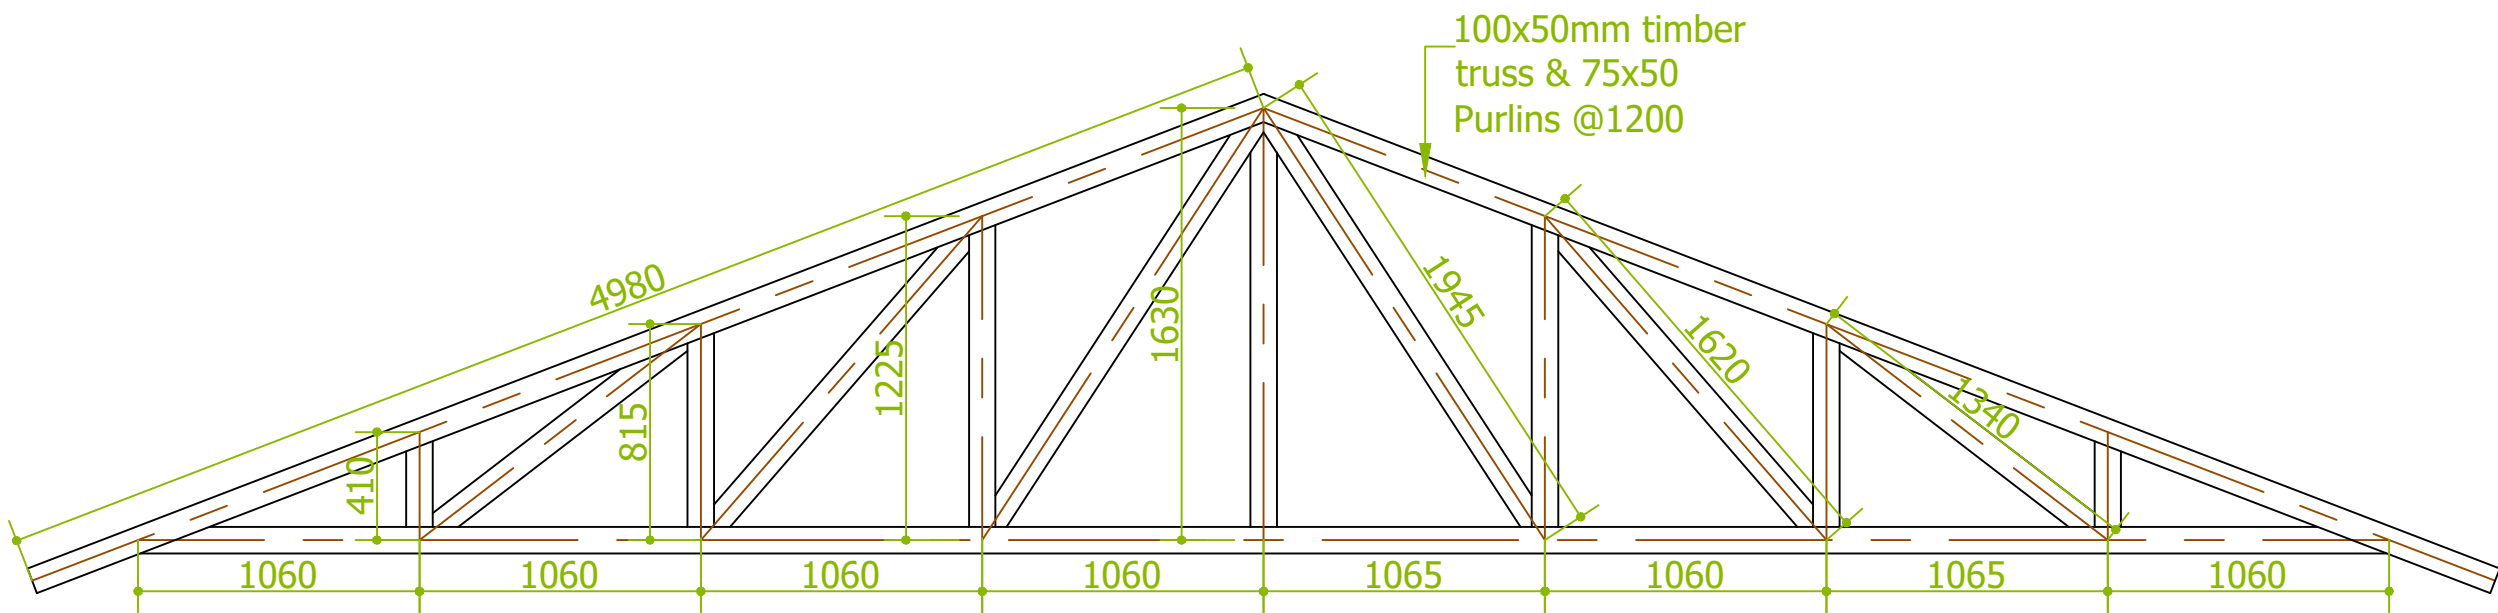

TRUSS DETAILS
scale 1:50

No.	Description	Date

NOTES
1. All dimensions to be checked on site and any discrepancy to be reported to the Engineer. 2. All dimensions are in millimeters unless specified otherwise. 3. All levels are indicated in m unless specified otherwise. 4. All structural concrete to be Class 25 unless stated otherwise. 5. Minimum cover to all reinforcement to be 25mm. 6. Design done as per the British Standard Codes. 7. All reinforcement steel to be in accordance with BS 4449 and fabric mesh to be made from cold worked steel bars in accordance with BS 4483. 8. Minimum lap to all bars to be 50 times the diameter unless stated otherwise. 9. Only figured dimensions to be read, no scaling is allowed on this drawing. 10. Nominal aggregate size to be 25mm. 11. Design Ground bearing capacity for foundations to be determined before construction commences. Foundations to be checked and adjusted based on the findings.

CLIENT


CONSULTANTS
YUSUF MOHAMED

DRAWING TITLE: TEMPORARY CLASSROOM SUPERSTRUCTURE
DRAWING No: S-04

Project number: CW.26.05.15
Date: May 2026
Drawn by: YUSUF MOHAMED
Checked by:
Approved By:
Scale: AS SHOWN